



WEST BACK
1/4"=1'-0"

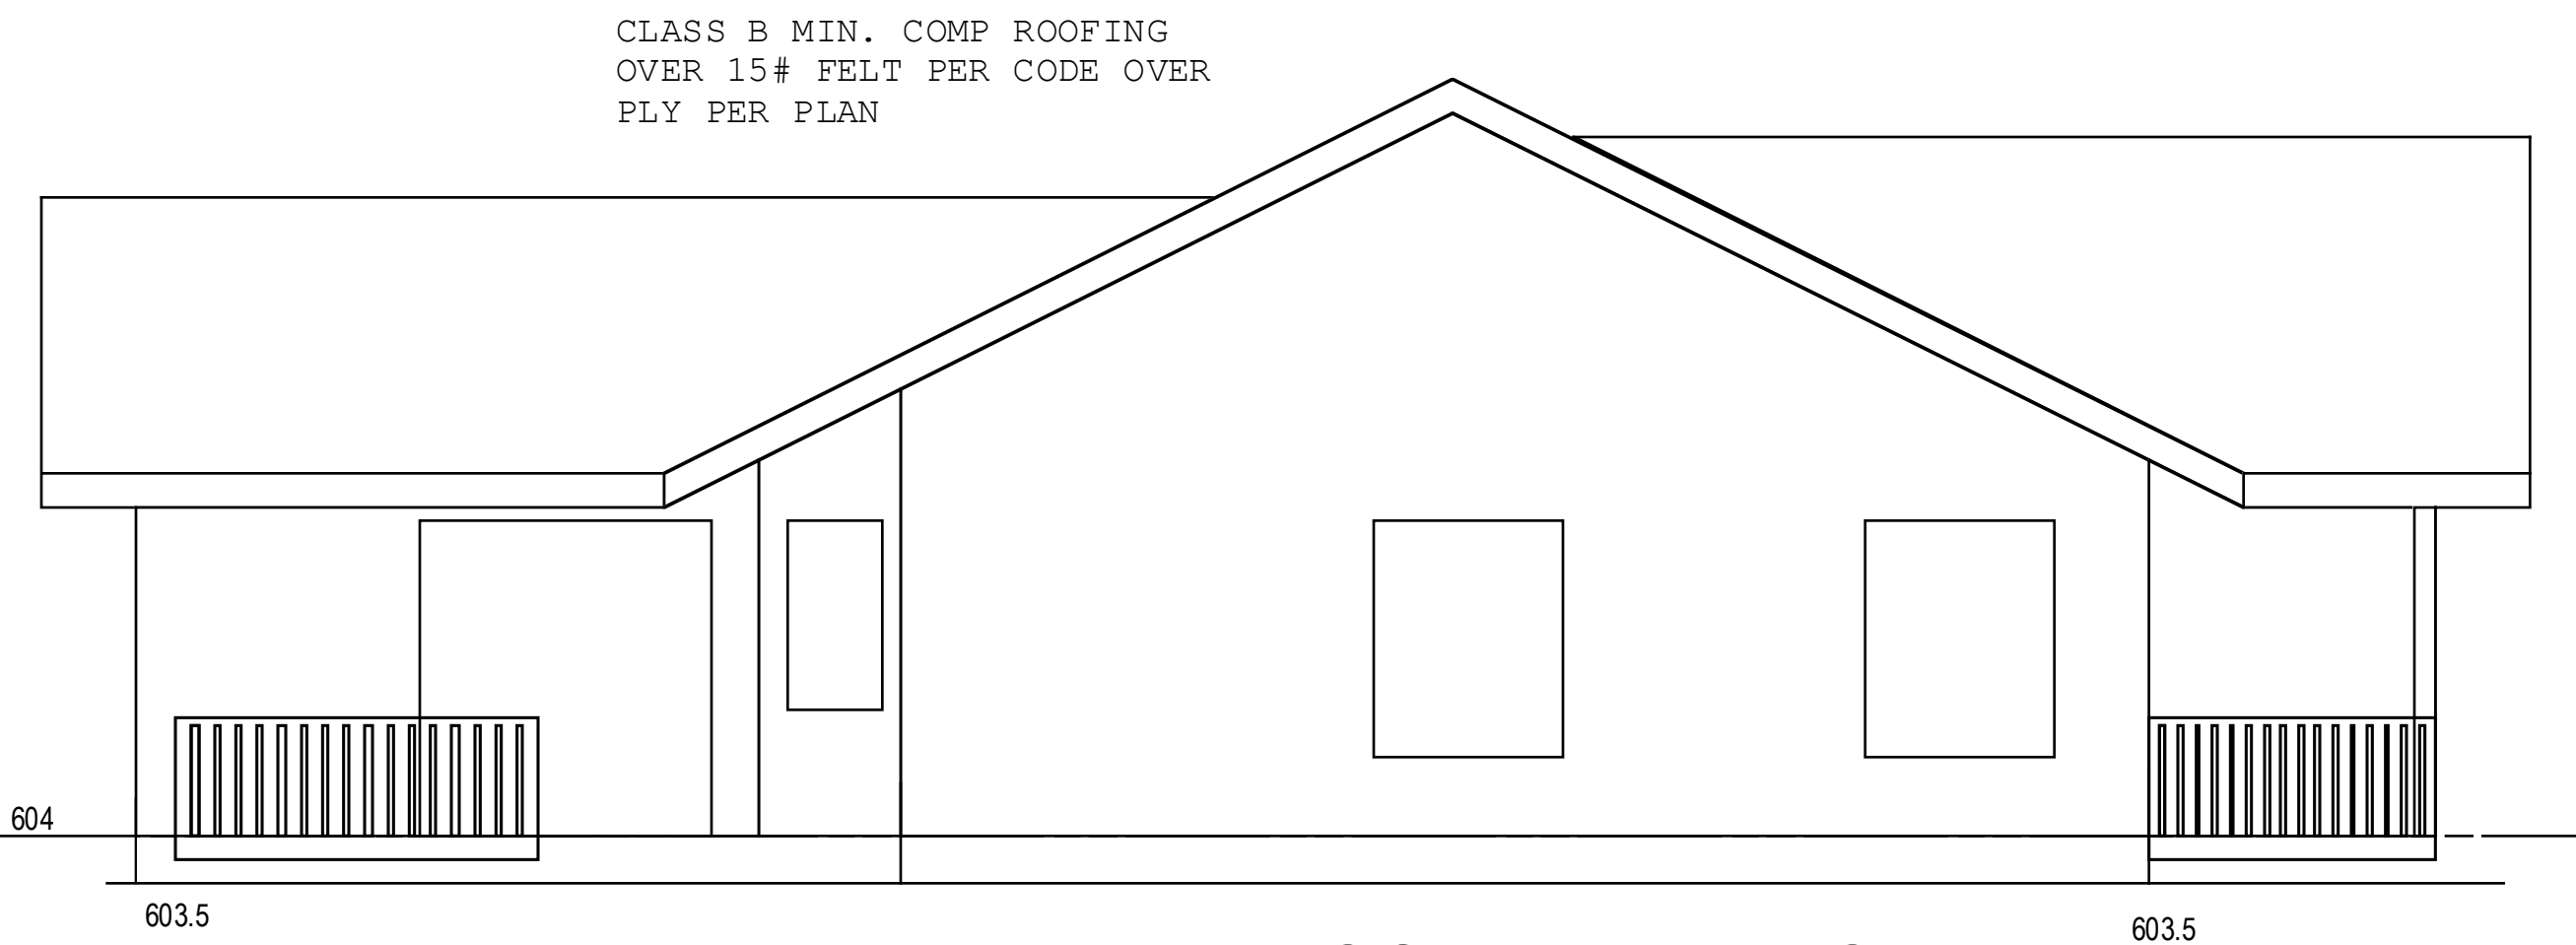


SOUTH LEFT SIDE
1/4"=1'-0"

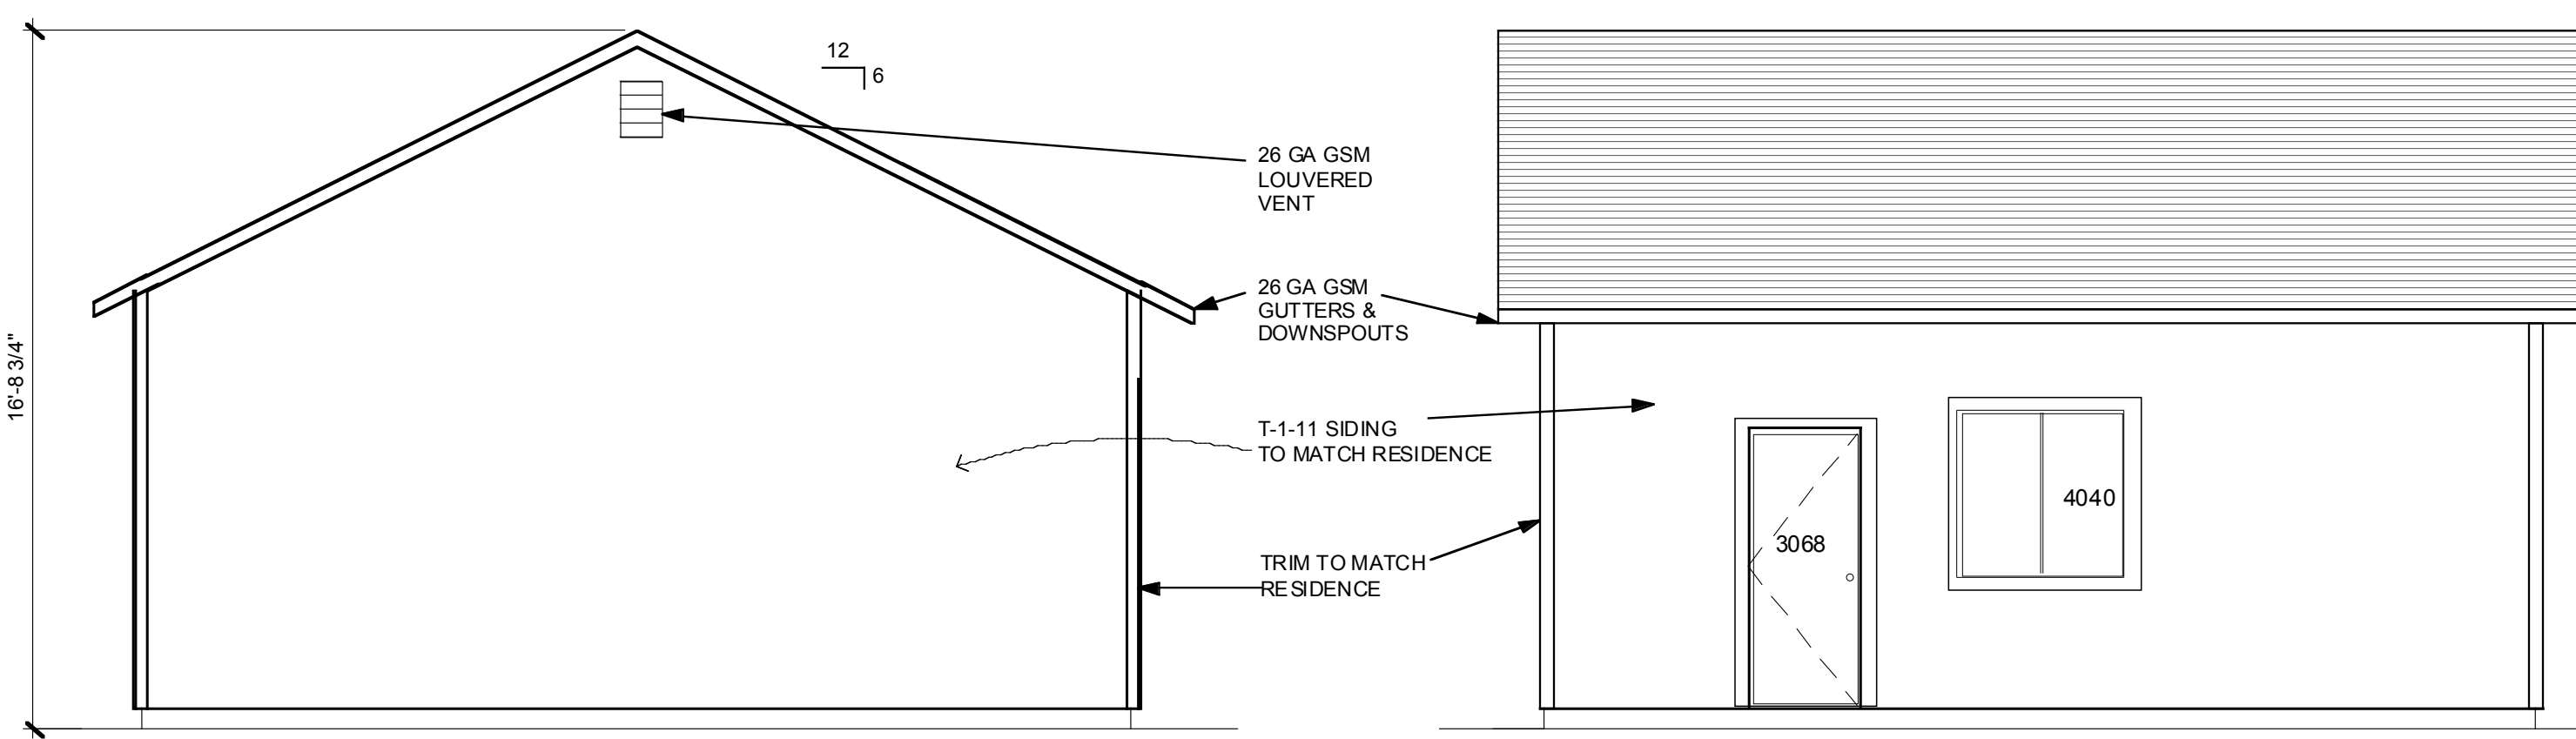


BACK ELEVATION

SCALE: 1/4"=1'-0"

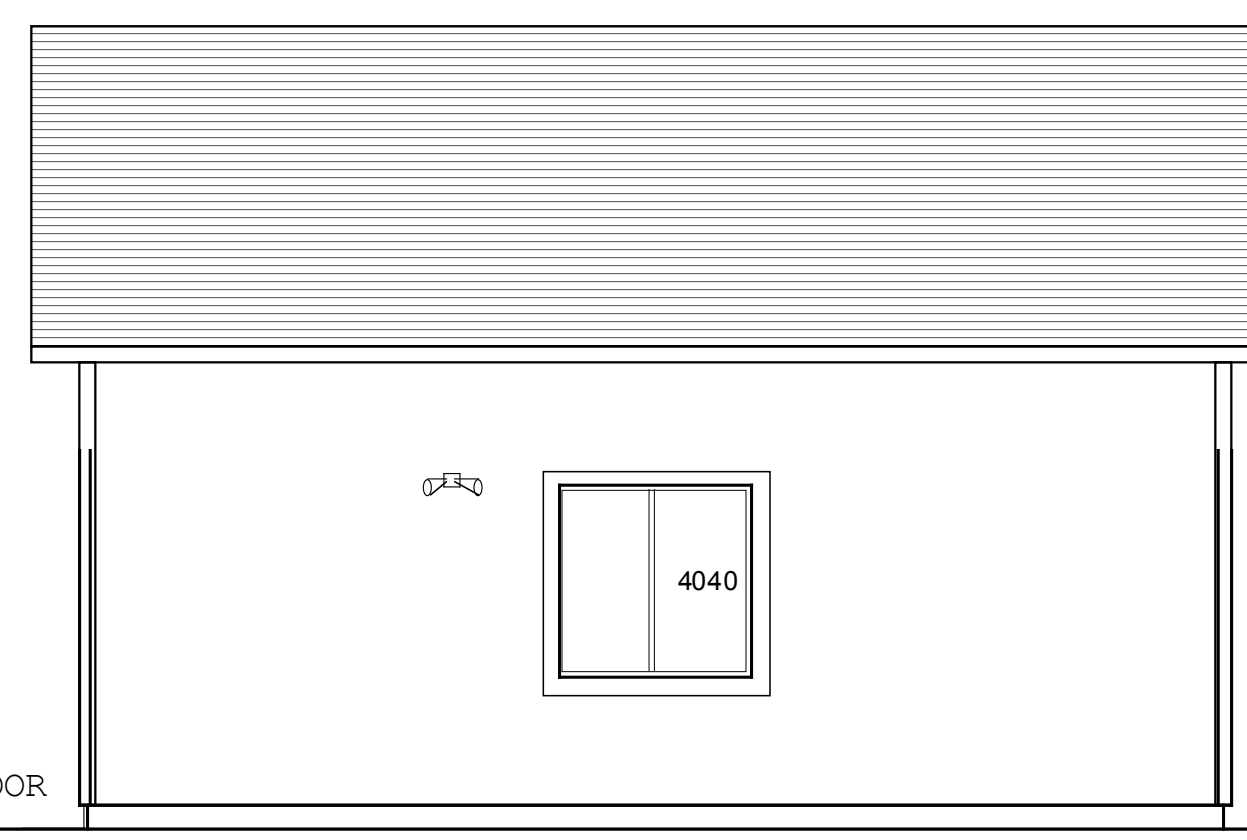


RIGHT ELEVATION

SCALE: 1/4"=1'-0"

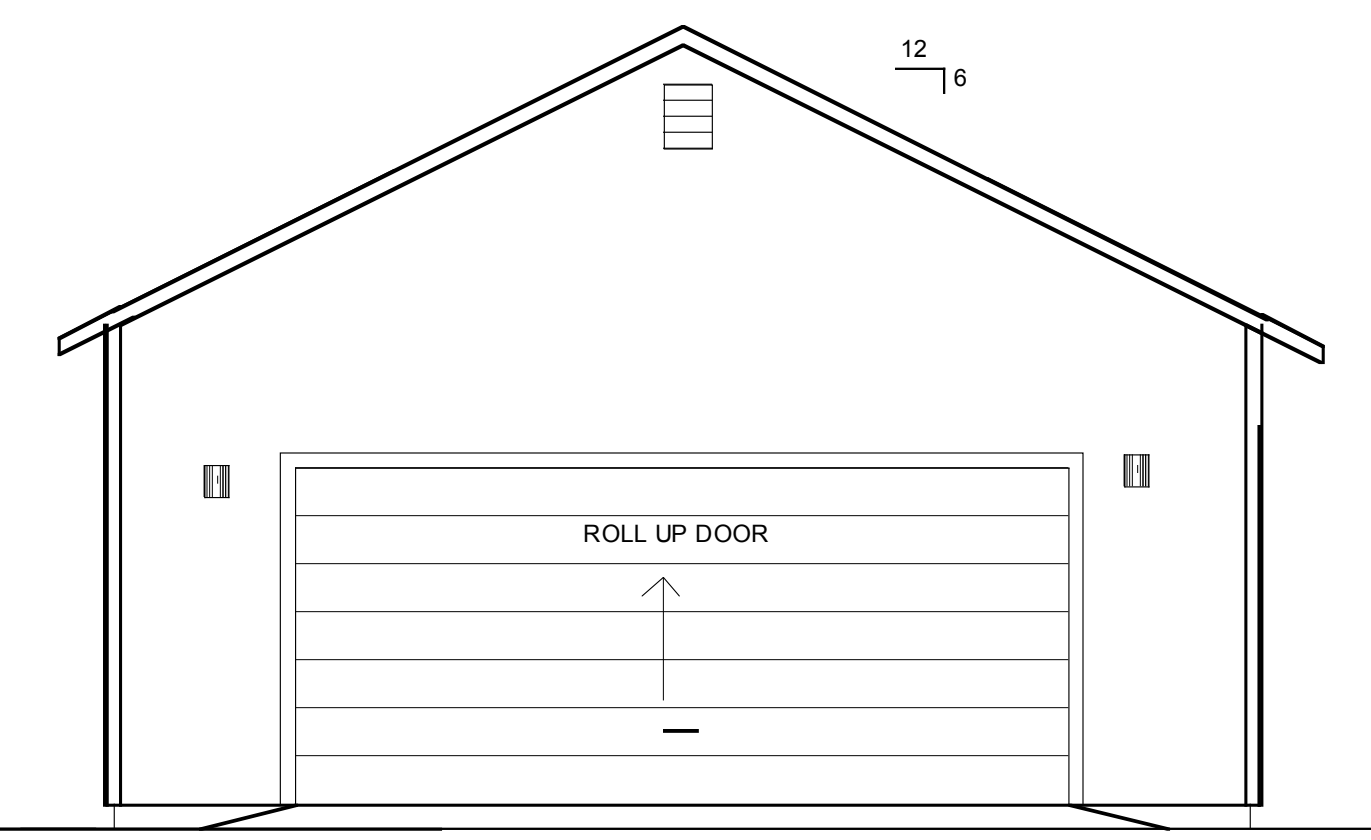


FRONT ELEVATION

SCALE: 1/4"=1'-0"

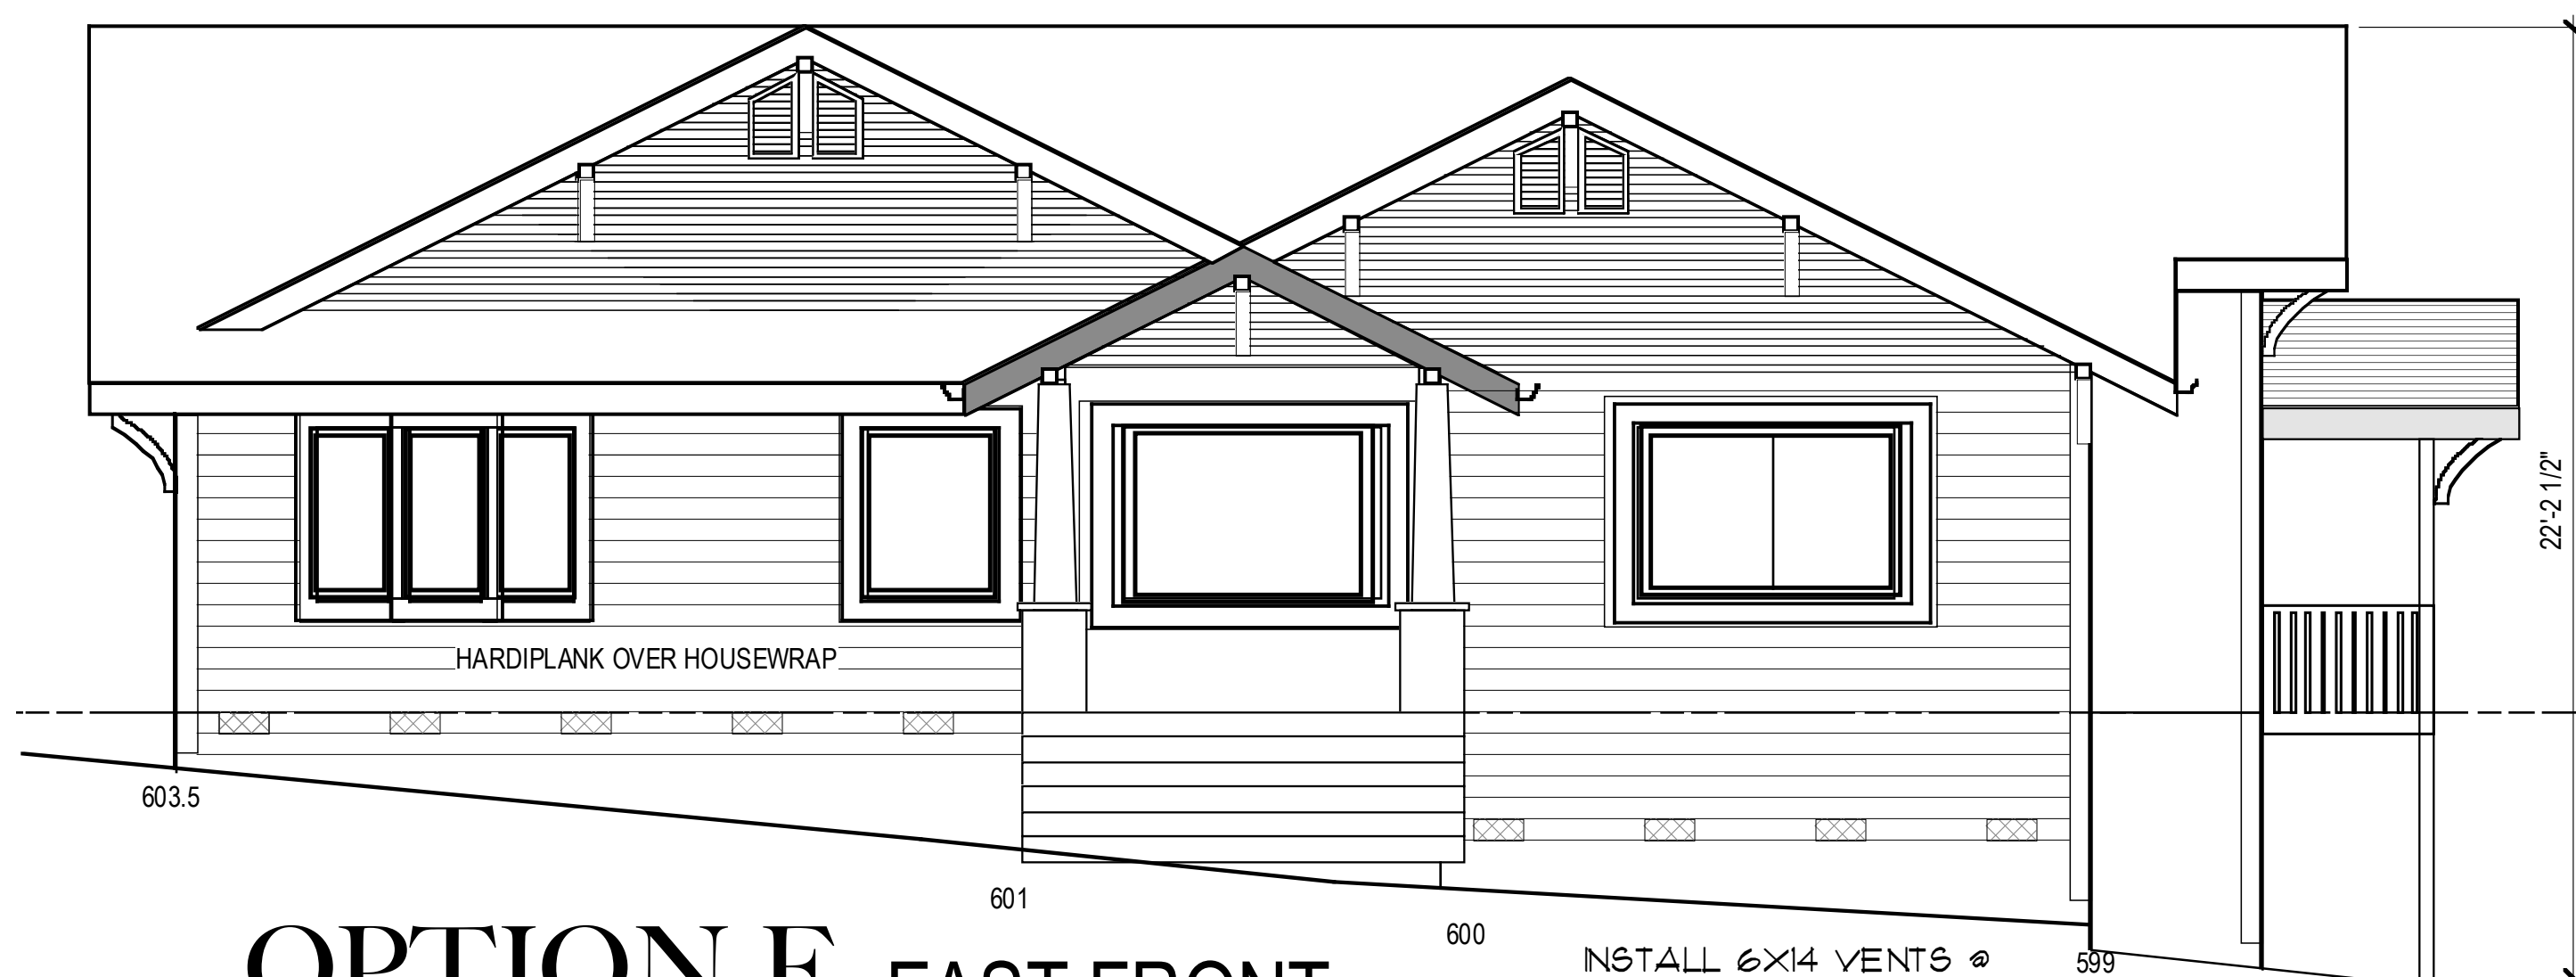

OPTION F EAST FRONT
1/4"=1'-0"

INSTALL 6X14 VENTS @
48" O.C. AND AT
CORNERS. TYPICAL

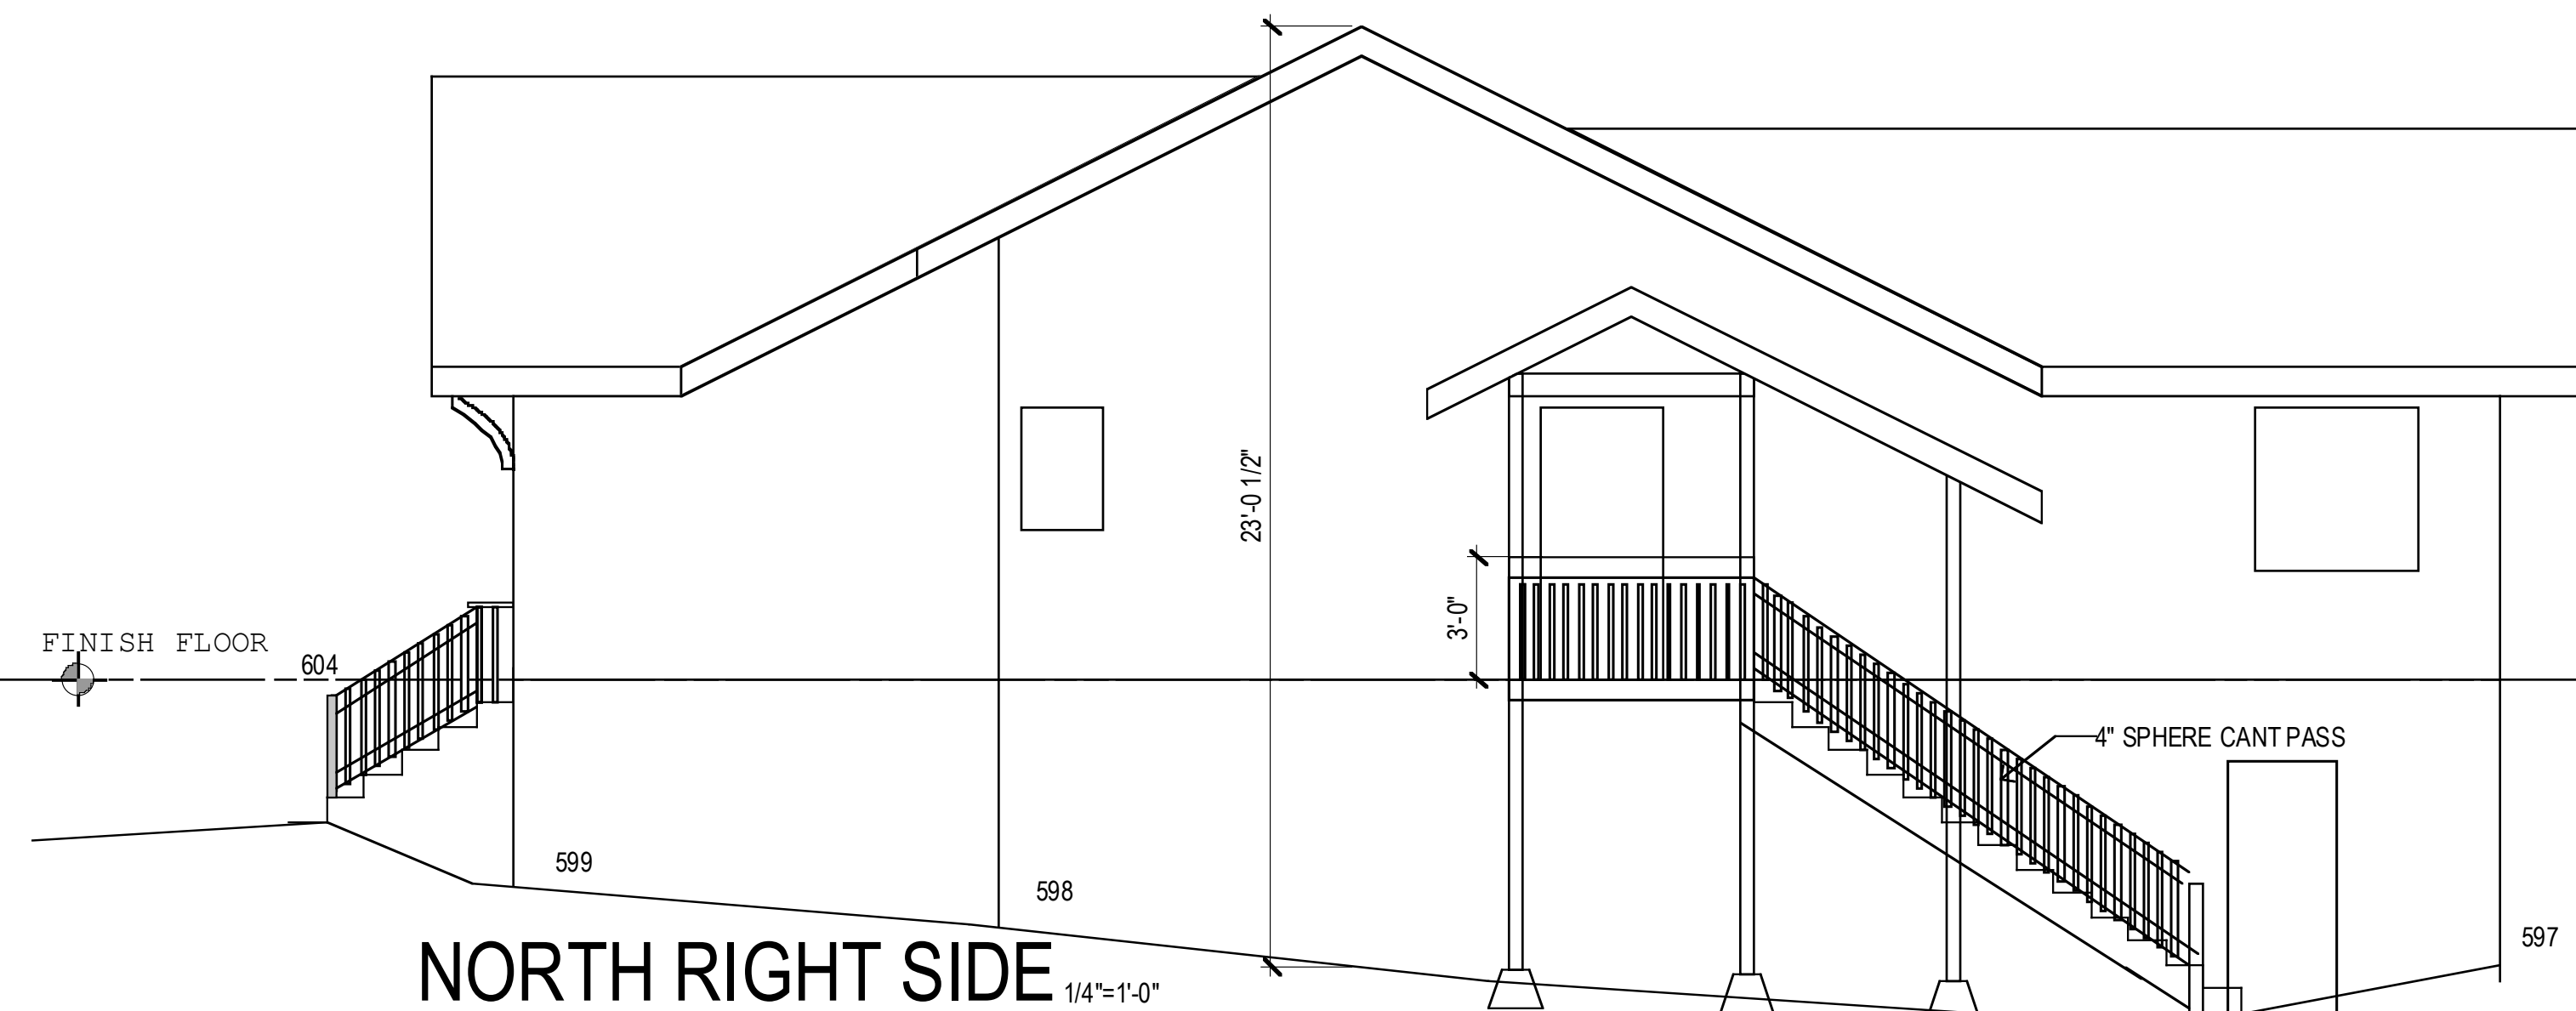

NORTH RIGHT SIDE
1/4"=1'-0"

MCS BUILDERS
340 QUAIL TERRACE BEN LOMOND, CA 95005
831-336-9347
LIC. B-348871

MICHAEL CONSTRUCTION & SON
316 BALCH WAY BEN LOMOND, CA
A.P.N. 072-181-02

NEW ELEVATIONS

Revisions

job file: BALCH
date: 10-27-05
drawn by: RG
scale: NOTED

sheet

A-3

of sheets